


## EXISTING SITE PLAN

1 : 2000

TOWN PLANNING

17/06/2020 3:29:15 PM

0 10 20 50 100 200 METRES

 

A 16/06/2020 AMENDED TOWN PLANNING

Rochester & Elmore District Health Service  
1 Pascoe Street, Rochester

## PROPOSED ALTERATIONS AND ADDITIONS EXISTING SITE PLAN


SCALE:  
1 : 2000 @A3

DATE:  
JUNE 2020


DRAWN:  
DSC

RELEASE:  
TOWN PLANNING

DWG. No.:  
1908 - TP01A

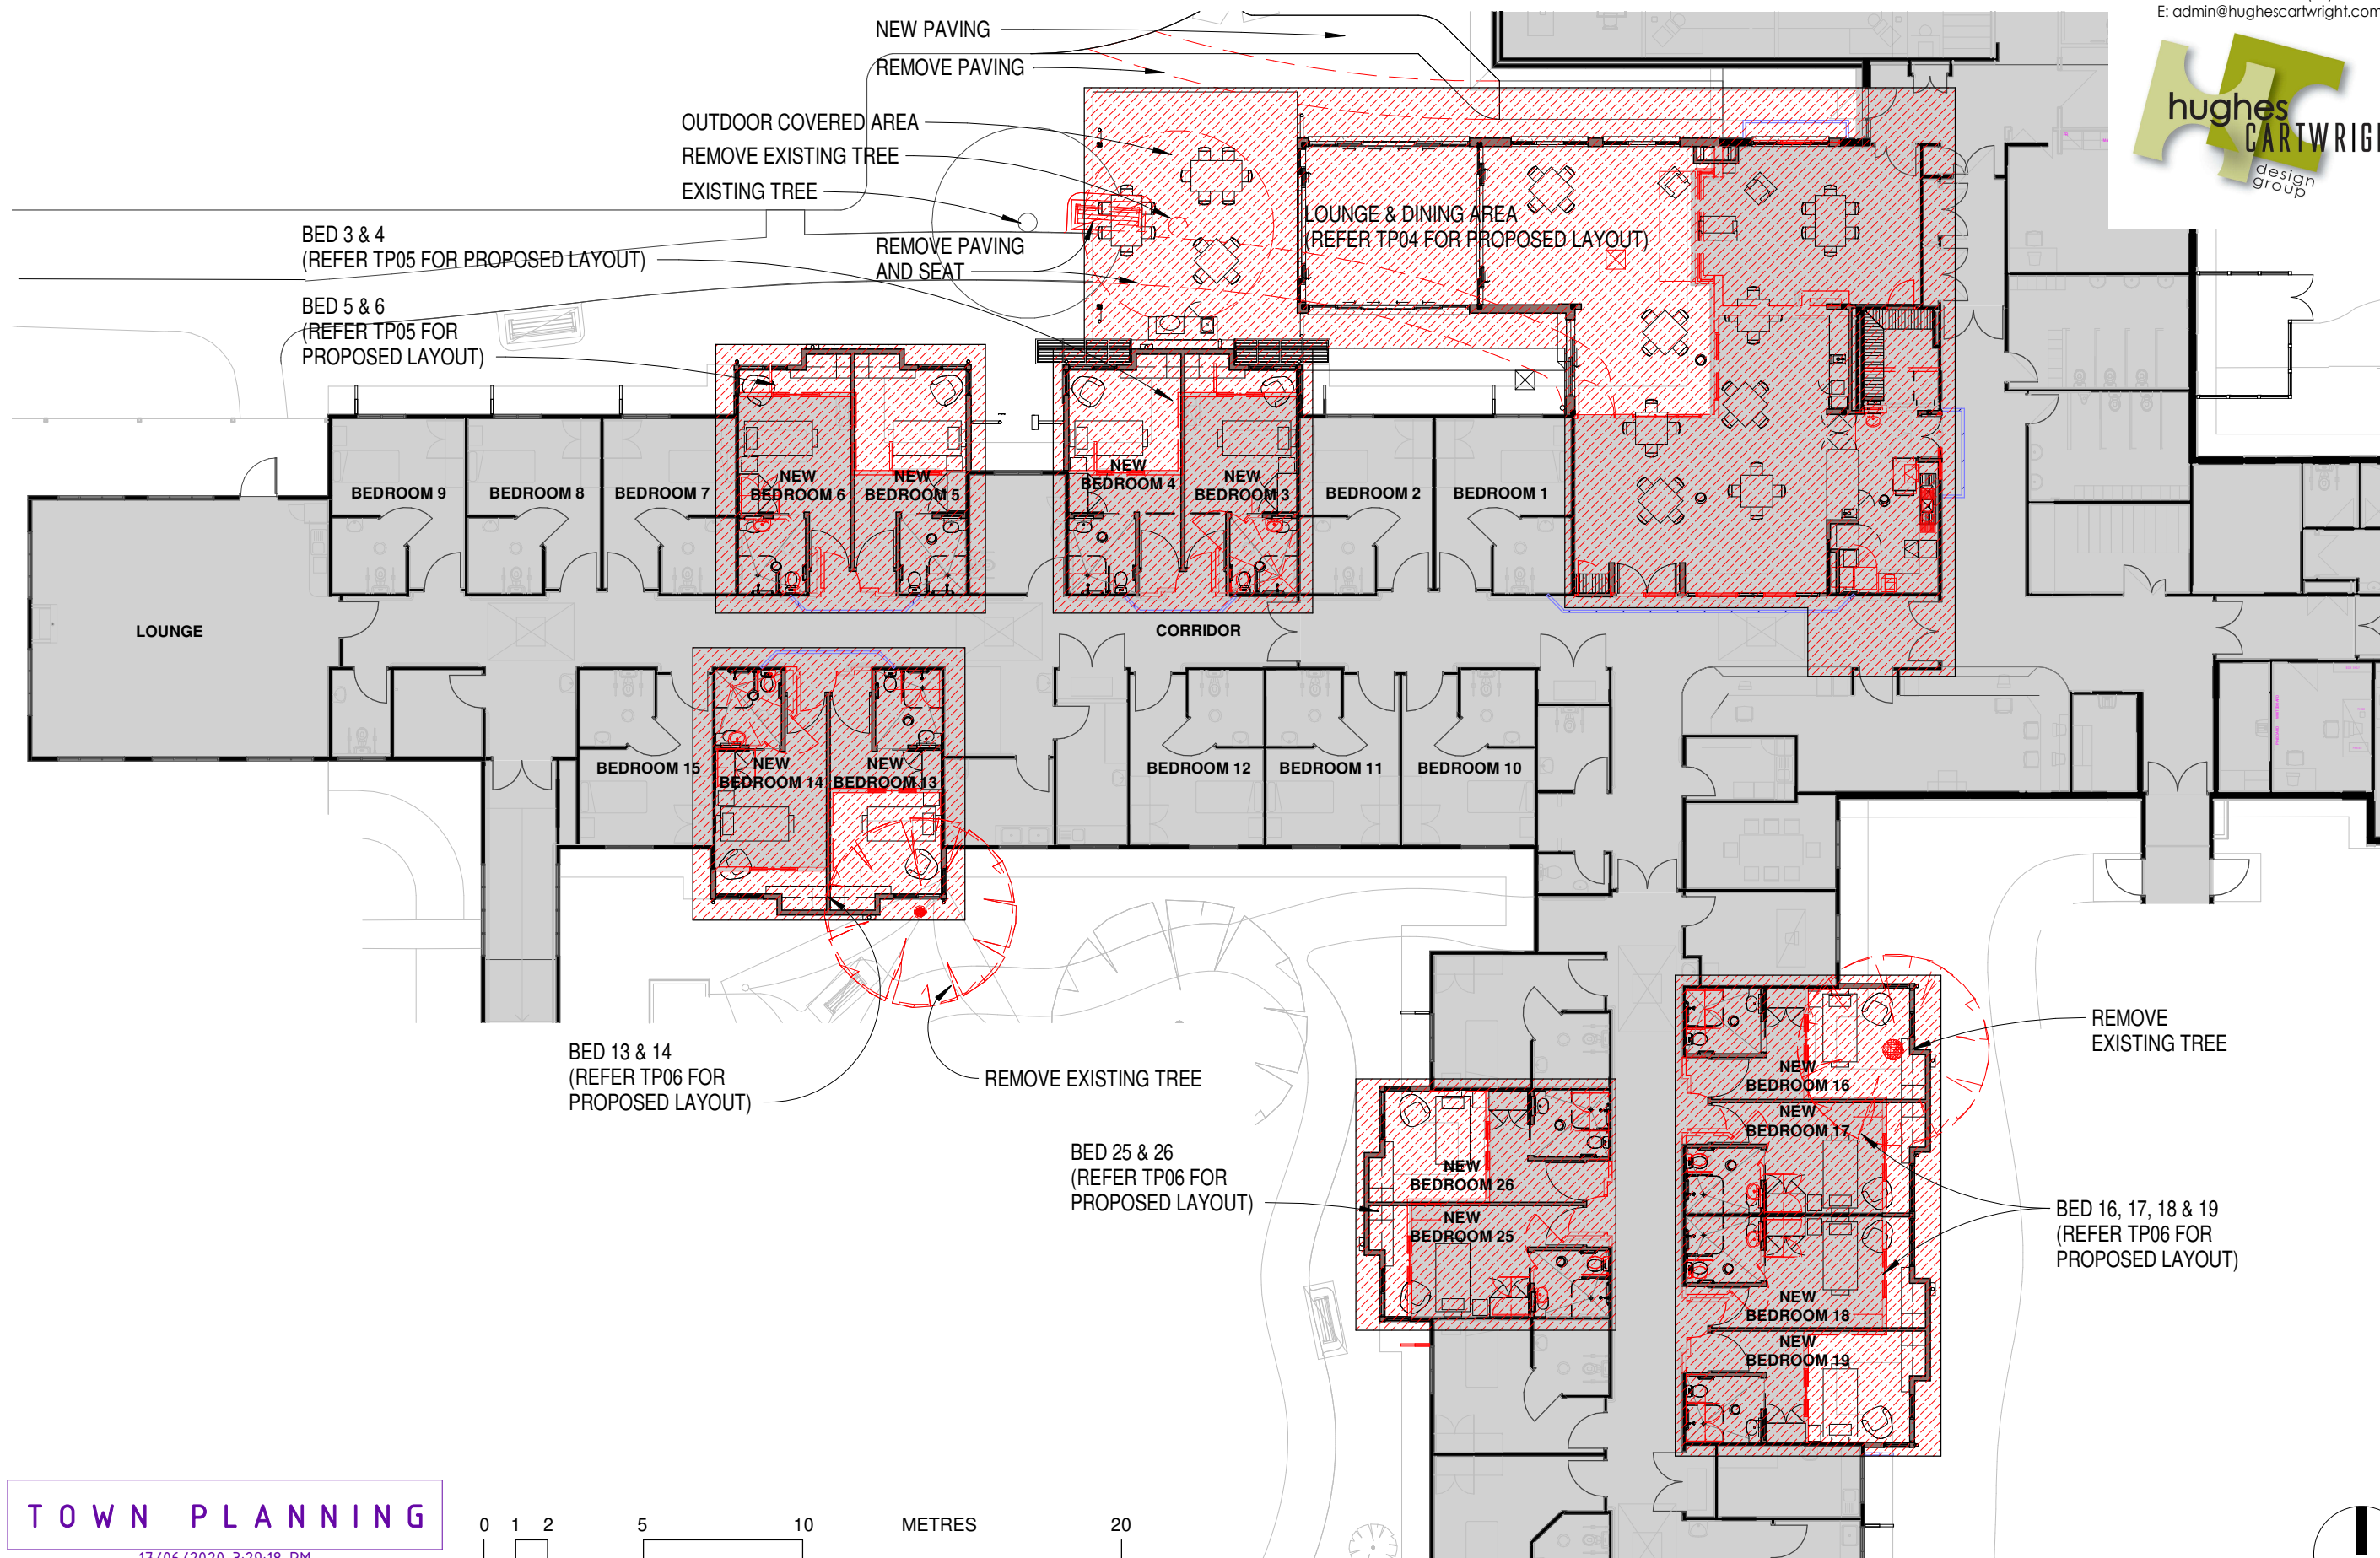

**TOWN PLANNING**  
17/06/2020 3:29:18 PM

 

A 16/06/2020 AMENDED TOWN PLANNING

Rochester & Elmore District Health Service  
1 Pascoe Street, Rochester

## PROPOSED ALTERATIONS AND ADDITIONS PART SITE PLAN


SCALE:  
1 : 200 @A3


DATE:  
JUNE 2020

DRAWN:  
DSC

RELEASE:  
TOWN PLANNING

DWG. No.:  
1908 - TP02A

 

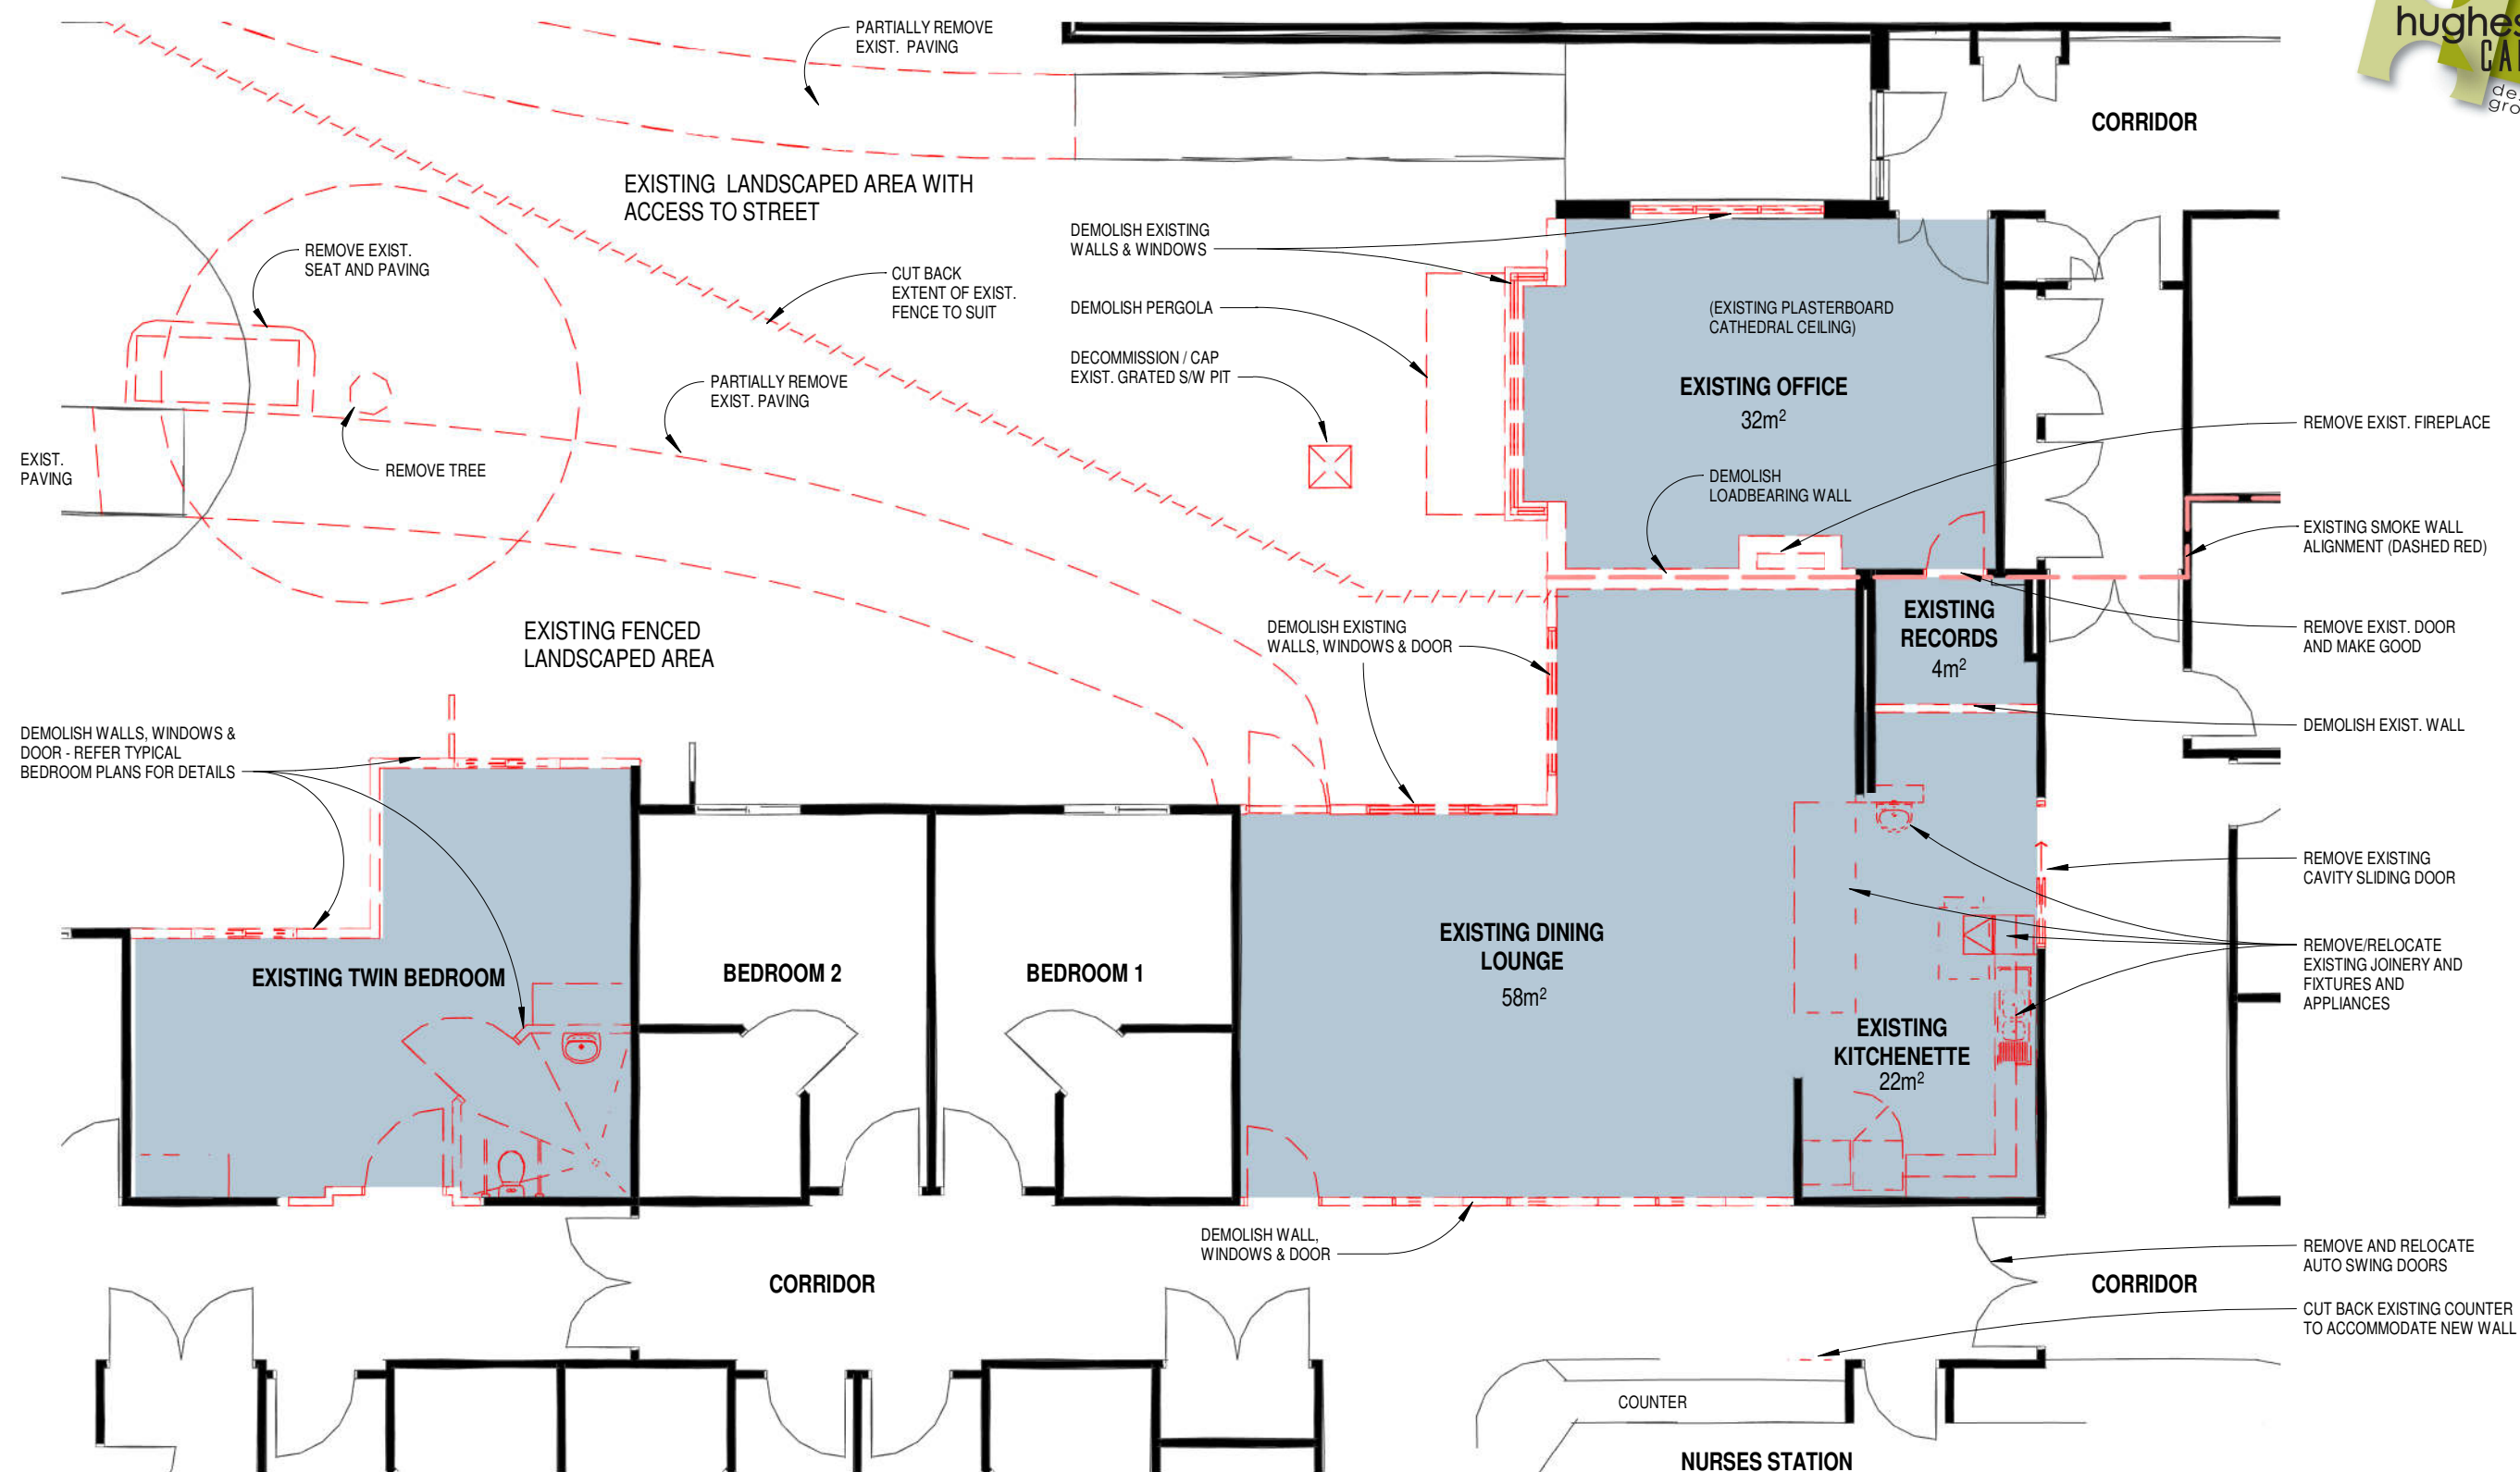



**TOWN PLANNING**

17/06/2020 3:29:19 PM

A 16/06/2020 AMENDED TOWN PLANNING


Rochester & Elmore District Health Service  
1 Pascoe Street, Rochester

## PROPOSED ALTERATIONS AND ADDITIONS PART DEMOLITION PLAN

  

SCALE: 1 : 100@A3	DATE: JUNE 2020	DRAWN: DSC	RELEASE: TOWN PLANNING	DWG. No.: 1908 - TP03A
----------------------	--------------------	---------------	---------------------------	---------------------------



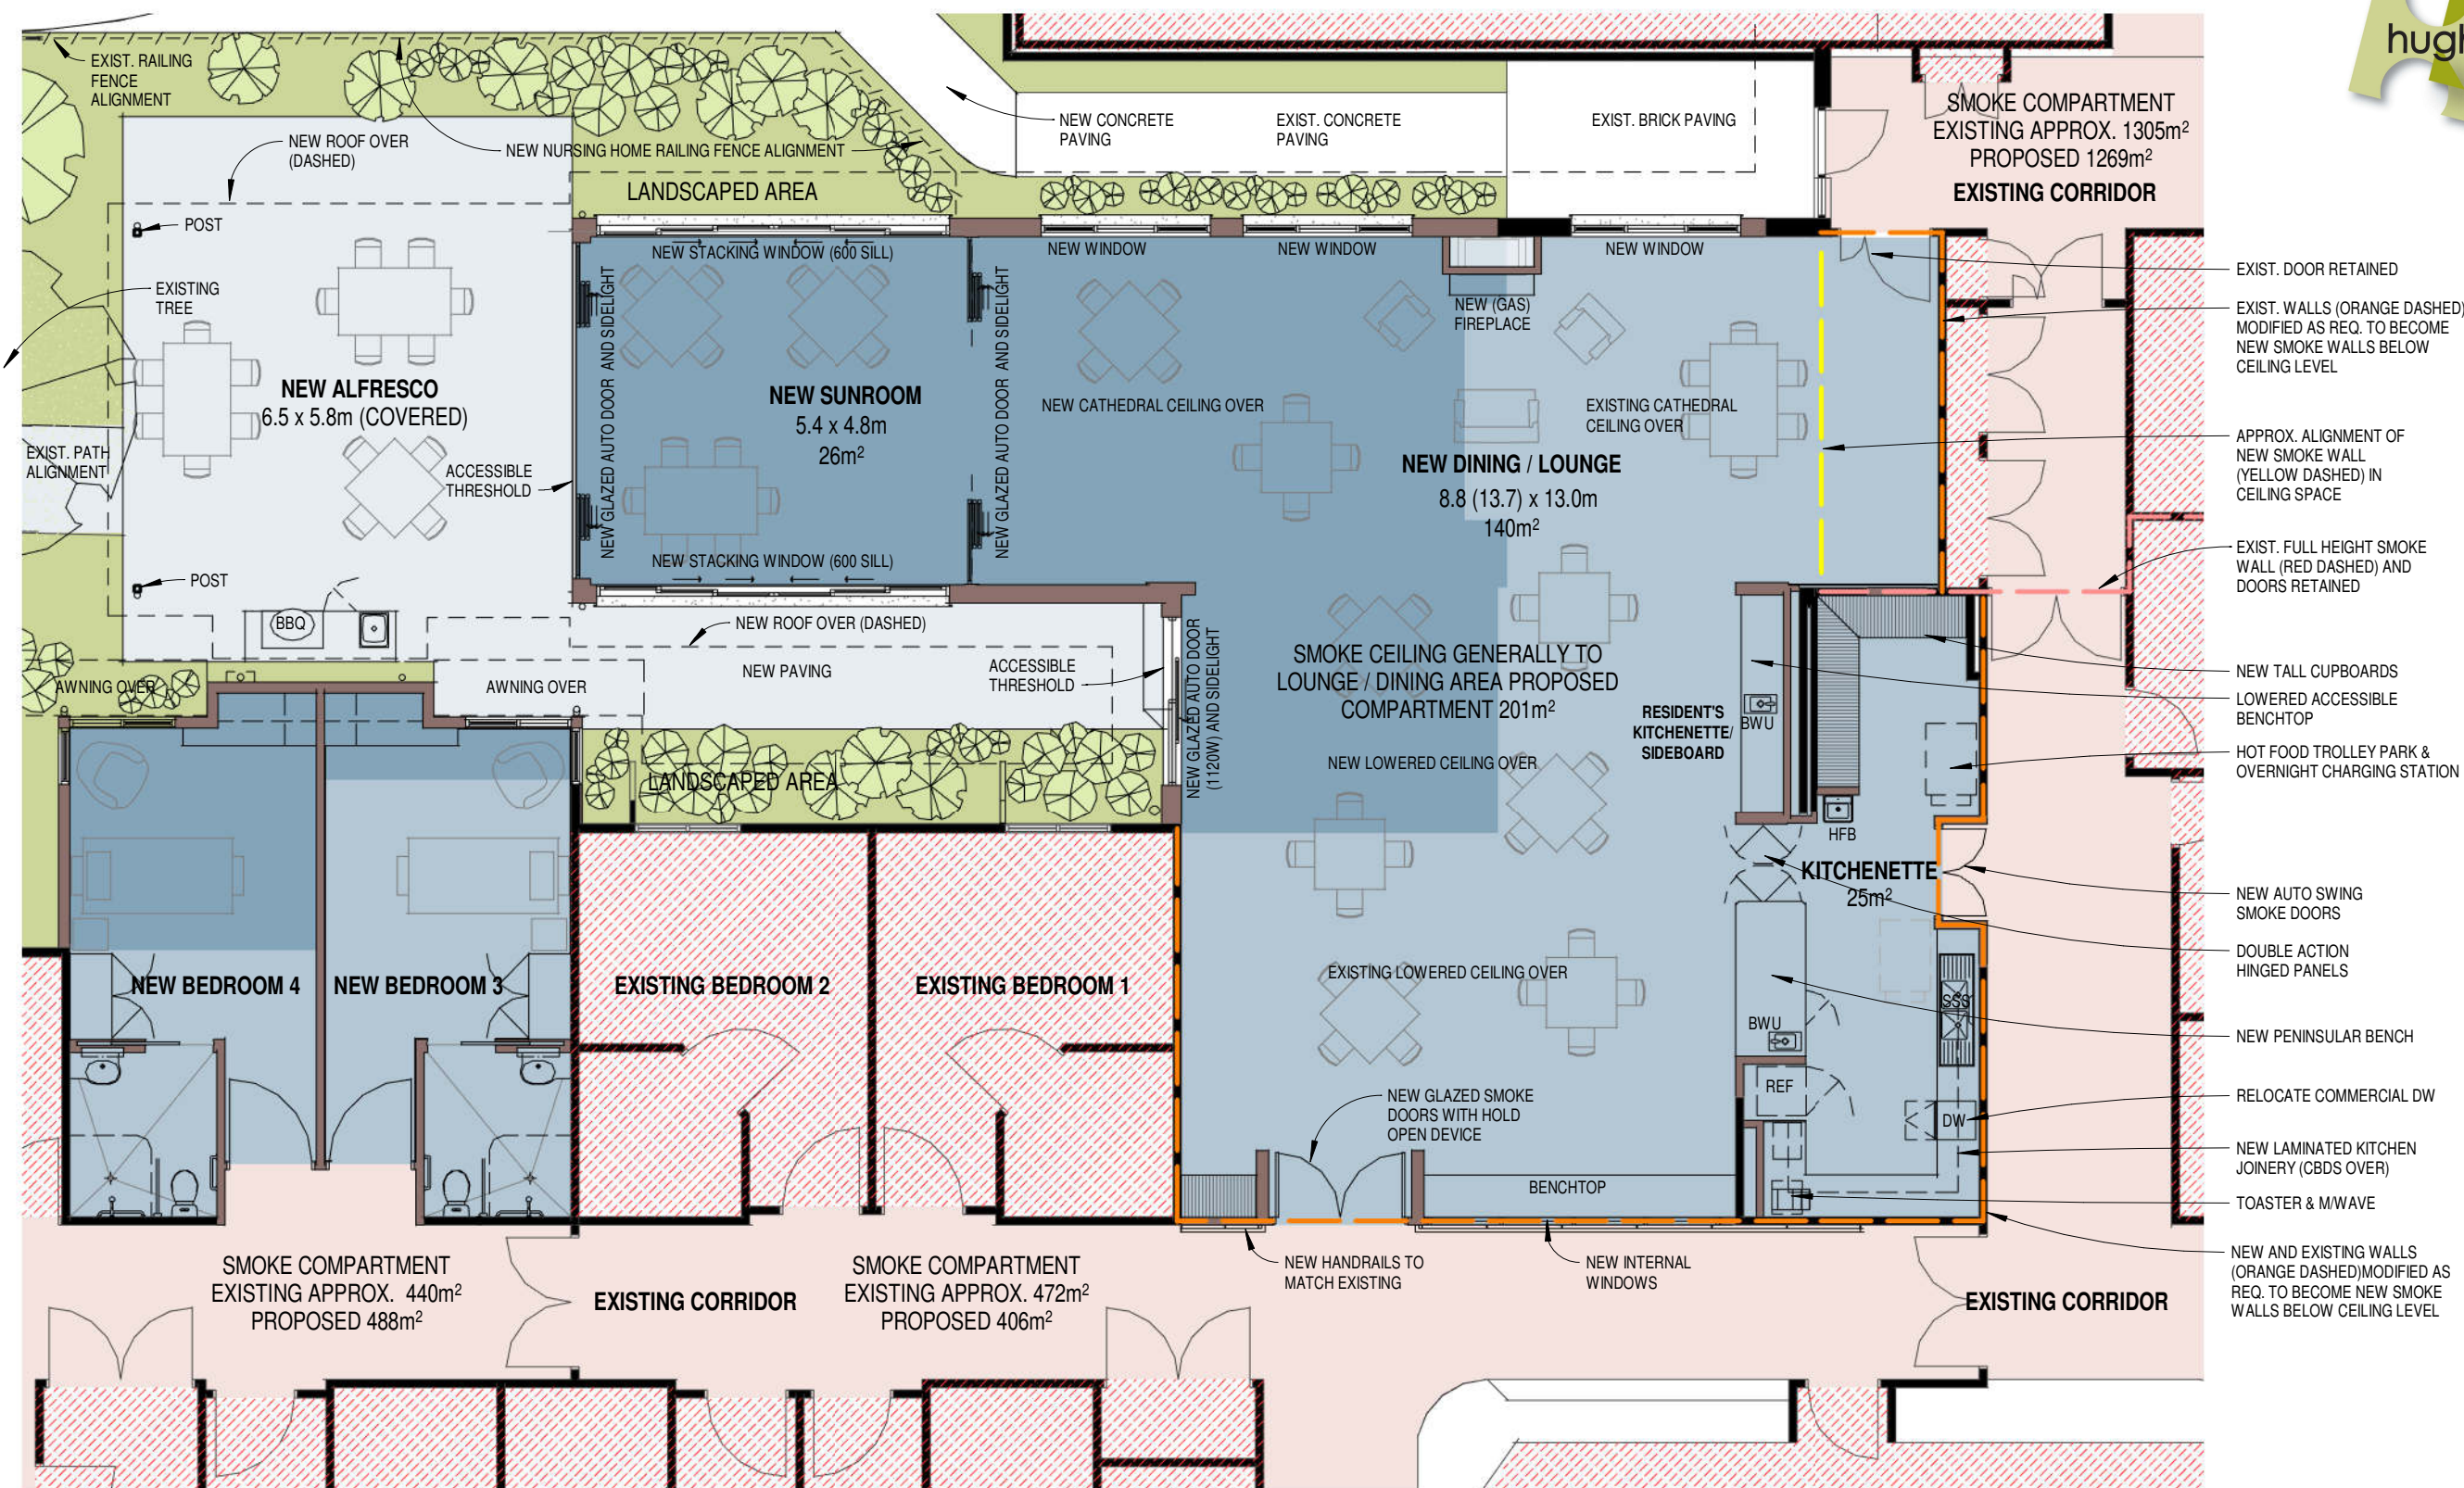


TOWN PLANNING

17/06/2020 3:29:19 PM


A 16/06/2020 AMENDED TOWN PLANNING

Rochester & Elmore District Health Service  
1 Pascoe Street, Rochester

## PROPOSED ALTERATIONS AND ADDITIONS LOUNGE FLOOR PLAN

 


SCALE: 1 : 100@A3	DATE: JUNE 2020	DRAWN: DSC	RELEASE: TOWN PLANNING	DWG. No.: 1908 - TP04A
----------------------	--------------------	---------------	---------------------------	---------------------------

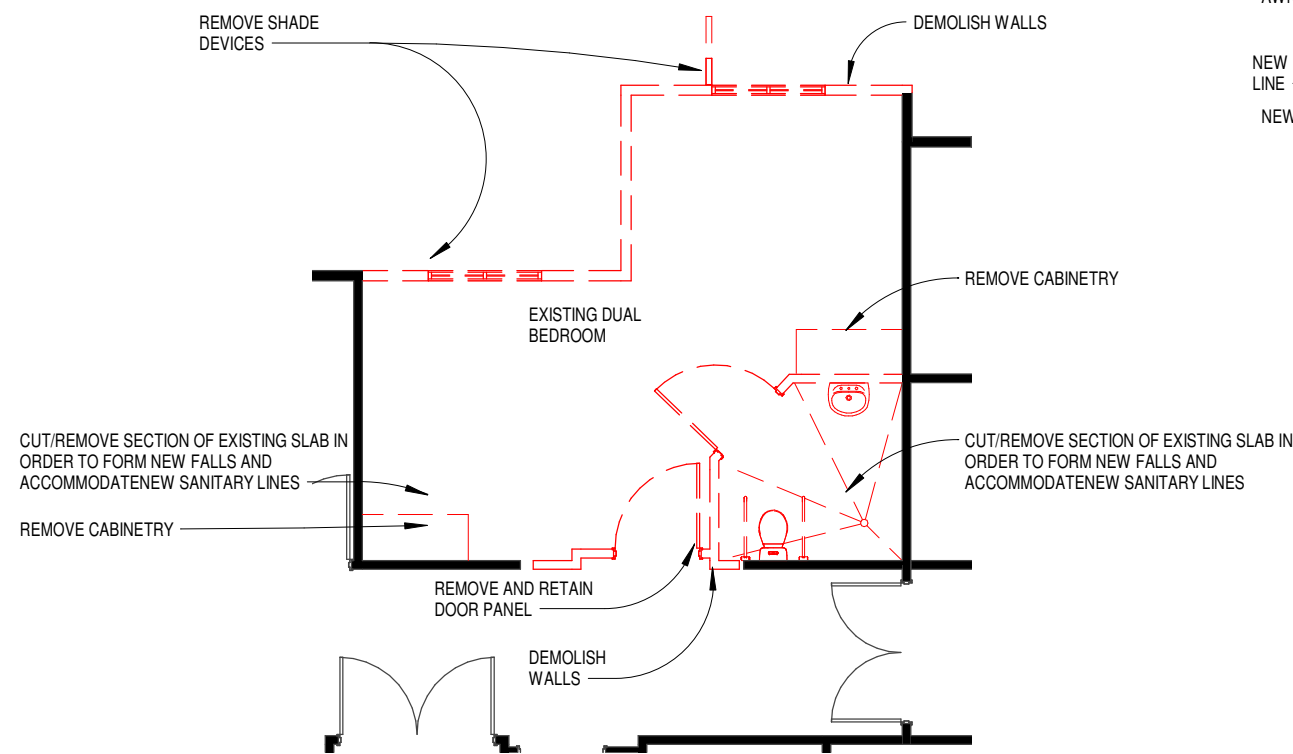

**BED 3 & 4 DEMOLITION PLAN**

1 : 100

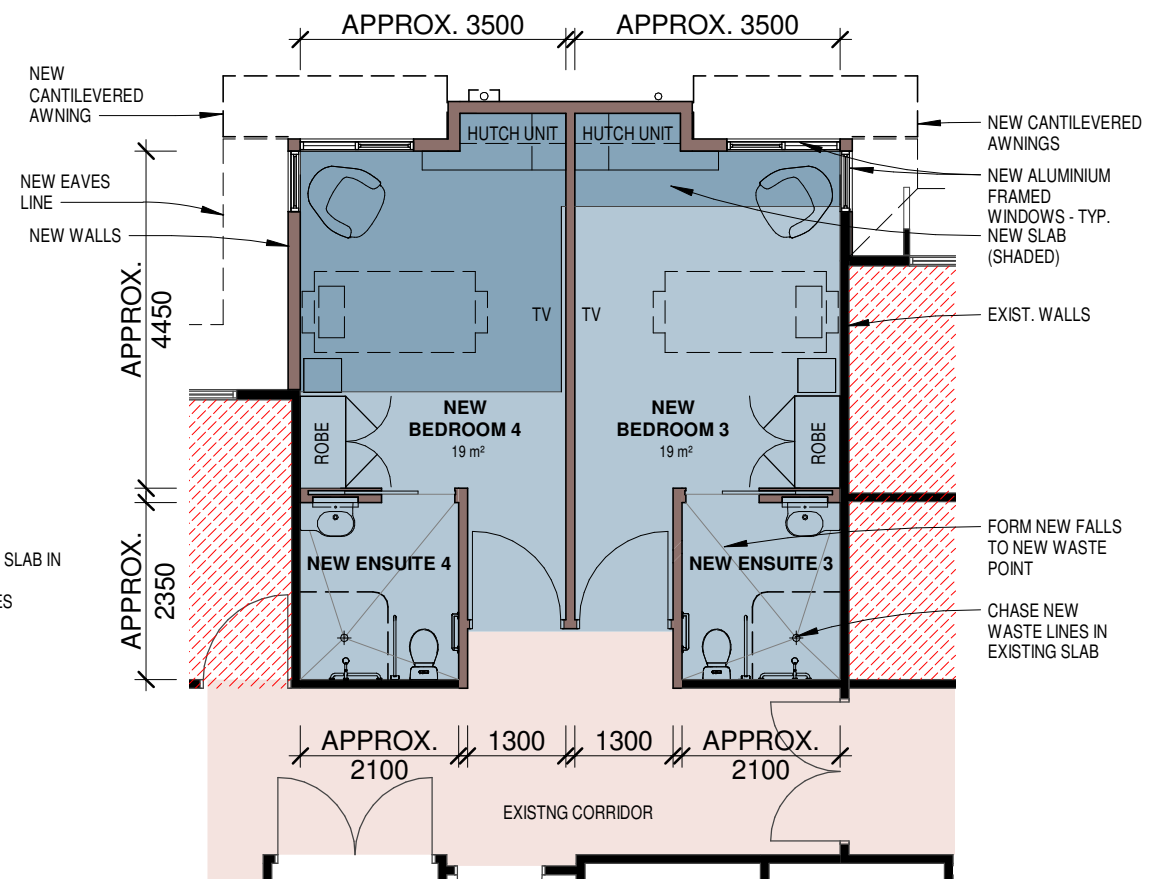

**BED 3 & 4 FLOOR PLAN**

1 : 100

NOTE DEMOLITION AND FLOOR  
PLANS SIMILAR FOR ALL PROPOSED  
DOUBLE BEDROOM ALTERATIONS

**TOWN PLANNING**

17/06/2020 3:29:20 PM

A 16/06/2020 AMENDED TOWN PLANNING

**Rochester & Elmore District Health Service**  
1 Pascoe Street, Rochester

**PROPOSED ALTERATIONS AND ADDITIONS TYPICAL BEDROOM PLANS**


SCALE:  
1 : 100@A3

DATE:  
JUNE 2020

DRAWN:  
DSC

RELEASE:  
TOWN PLANNING

DWG. No.:  
1908 - TP05A

 






**PART NORTH ELEVATION A**

1 : 200




**PART NORTH ELEVATION B**

1 : 200

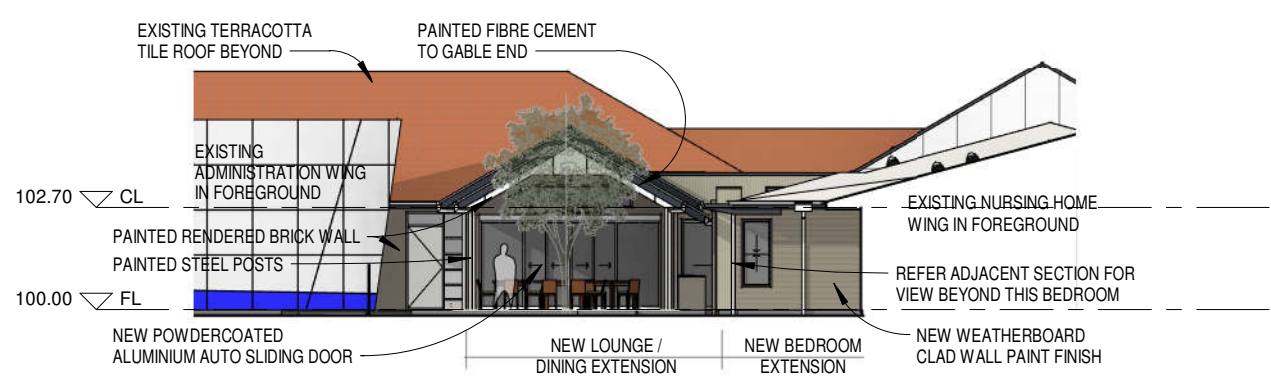

**PART WEST ELEVATION**

1 : 200

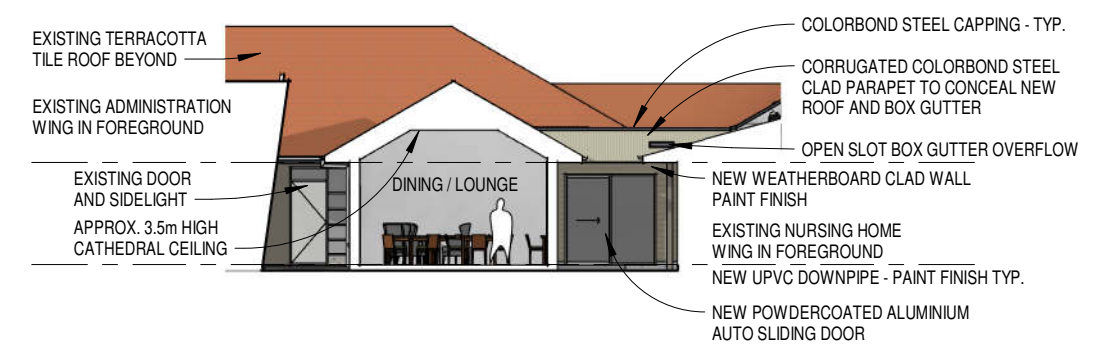

**PART WEST FACING SECTION**

1 : 200



**BED 13-14 SOUTH ELEVATION**

1 : 200

**BED 25 & 26 WEST ELEVATION**

1 : 200

**BED 16 - 19 EAST ELEVATION**

1 : 200


TOWN PLANNING

17/06/2020 3:29:25 PM

A 16/06/2020 AMENDED TOWN PLANNING

Rochester & Elmore District Health Service  
1 Pascoe Street, Rochester

PROPOSED ALTERATIONS AND ADDITIONS TYPICAL ELEVATIONS

 

SCALE: 1 : 200@A3	DATE: JUNE 2020	DRAWN: DSC	RELEASE: TOWN PLANNING	DWG. No.: 1908 - TP06A
----------------------	--------------------	---------------	---------------------------	---------------------------